


# ST. LUCAS CHURCH


## CITY OF SUNSET HILLS, ST. LOUIS COUNTY, MISSOURI

### SITE PLAN

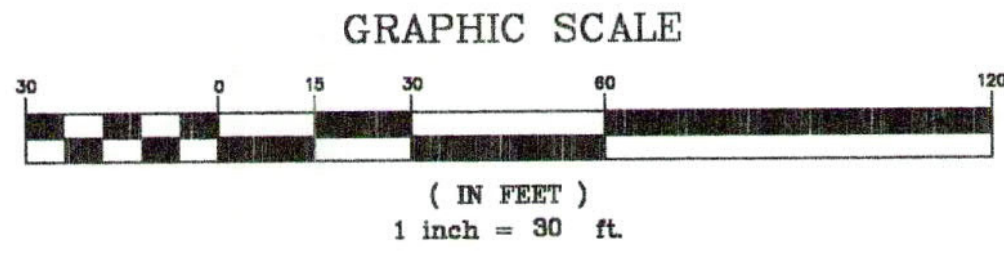


MAGNETIC

**FOX MEADOWS**  
P.B. 33 PG. 25

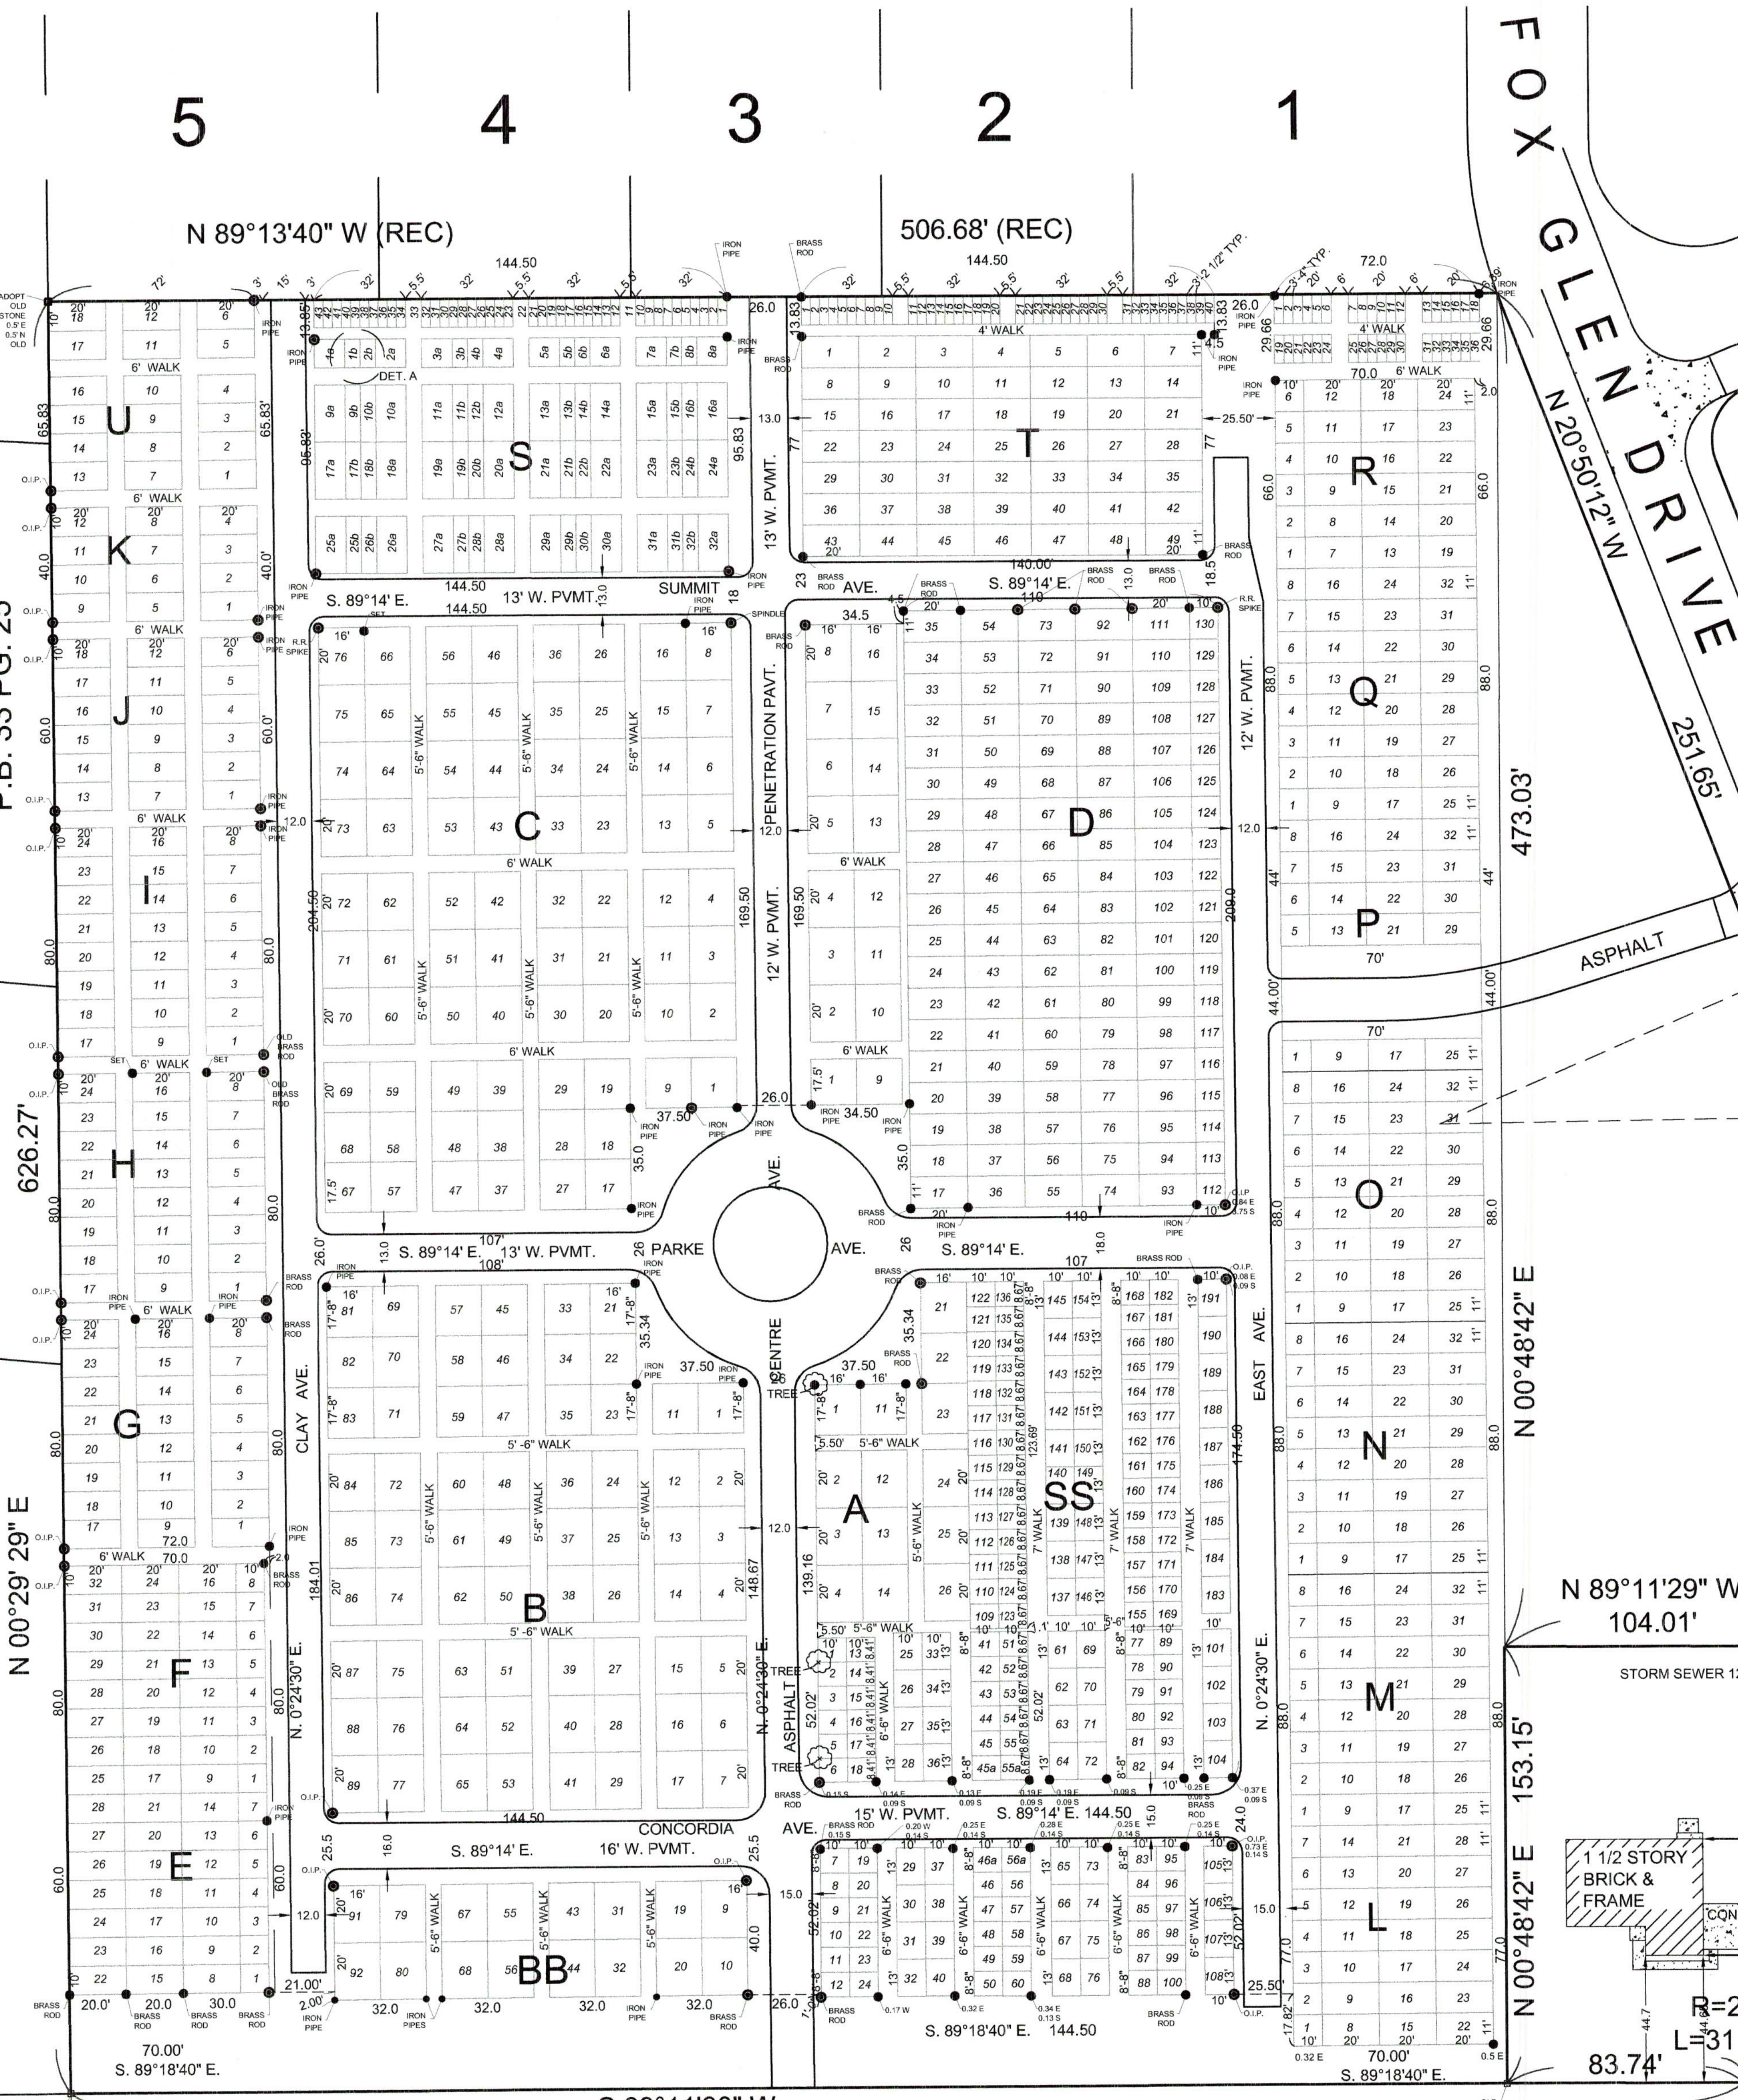

**DENNY (60'w.) ROAD**

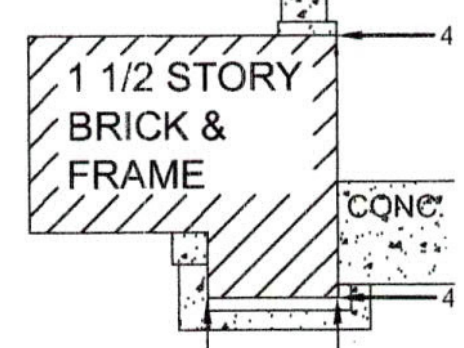

PREPARED FOR: <b>ST. LUCAS UNITED CHURCH OF CHRIST</b> 11735 Denny Road St. Louis, Missouri 63128	SCALE: 1"= 30' CHECKED BY: G.P. DRAWN BY: CADD
<b>ST. LOUIS COUNTY SURVEYING &amp; ENGINEERING, INC.</b> LAND SURVEYING - CIVIL ENGINEERING	
12015 Manchester Rd., Suite 140 St. Louis, Missouri, 63131 Phone: 314 965 6732 Fax: 314 965 6734 e-mail: STLCSE@AOL.COM	

2  
3