
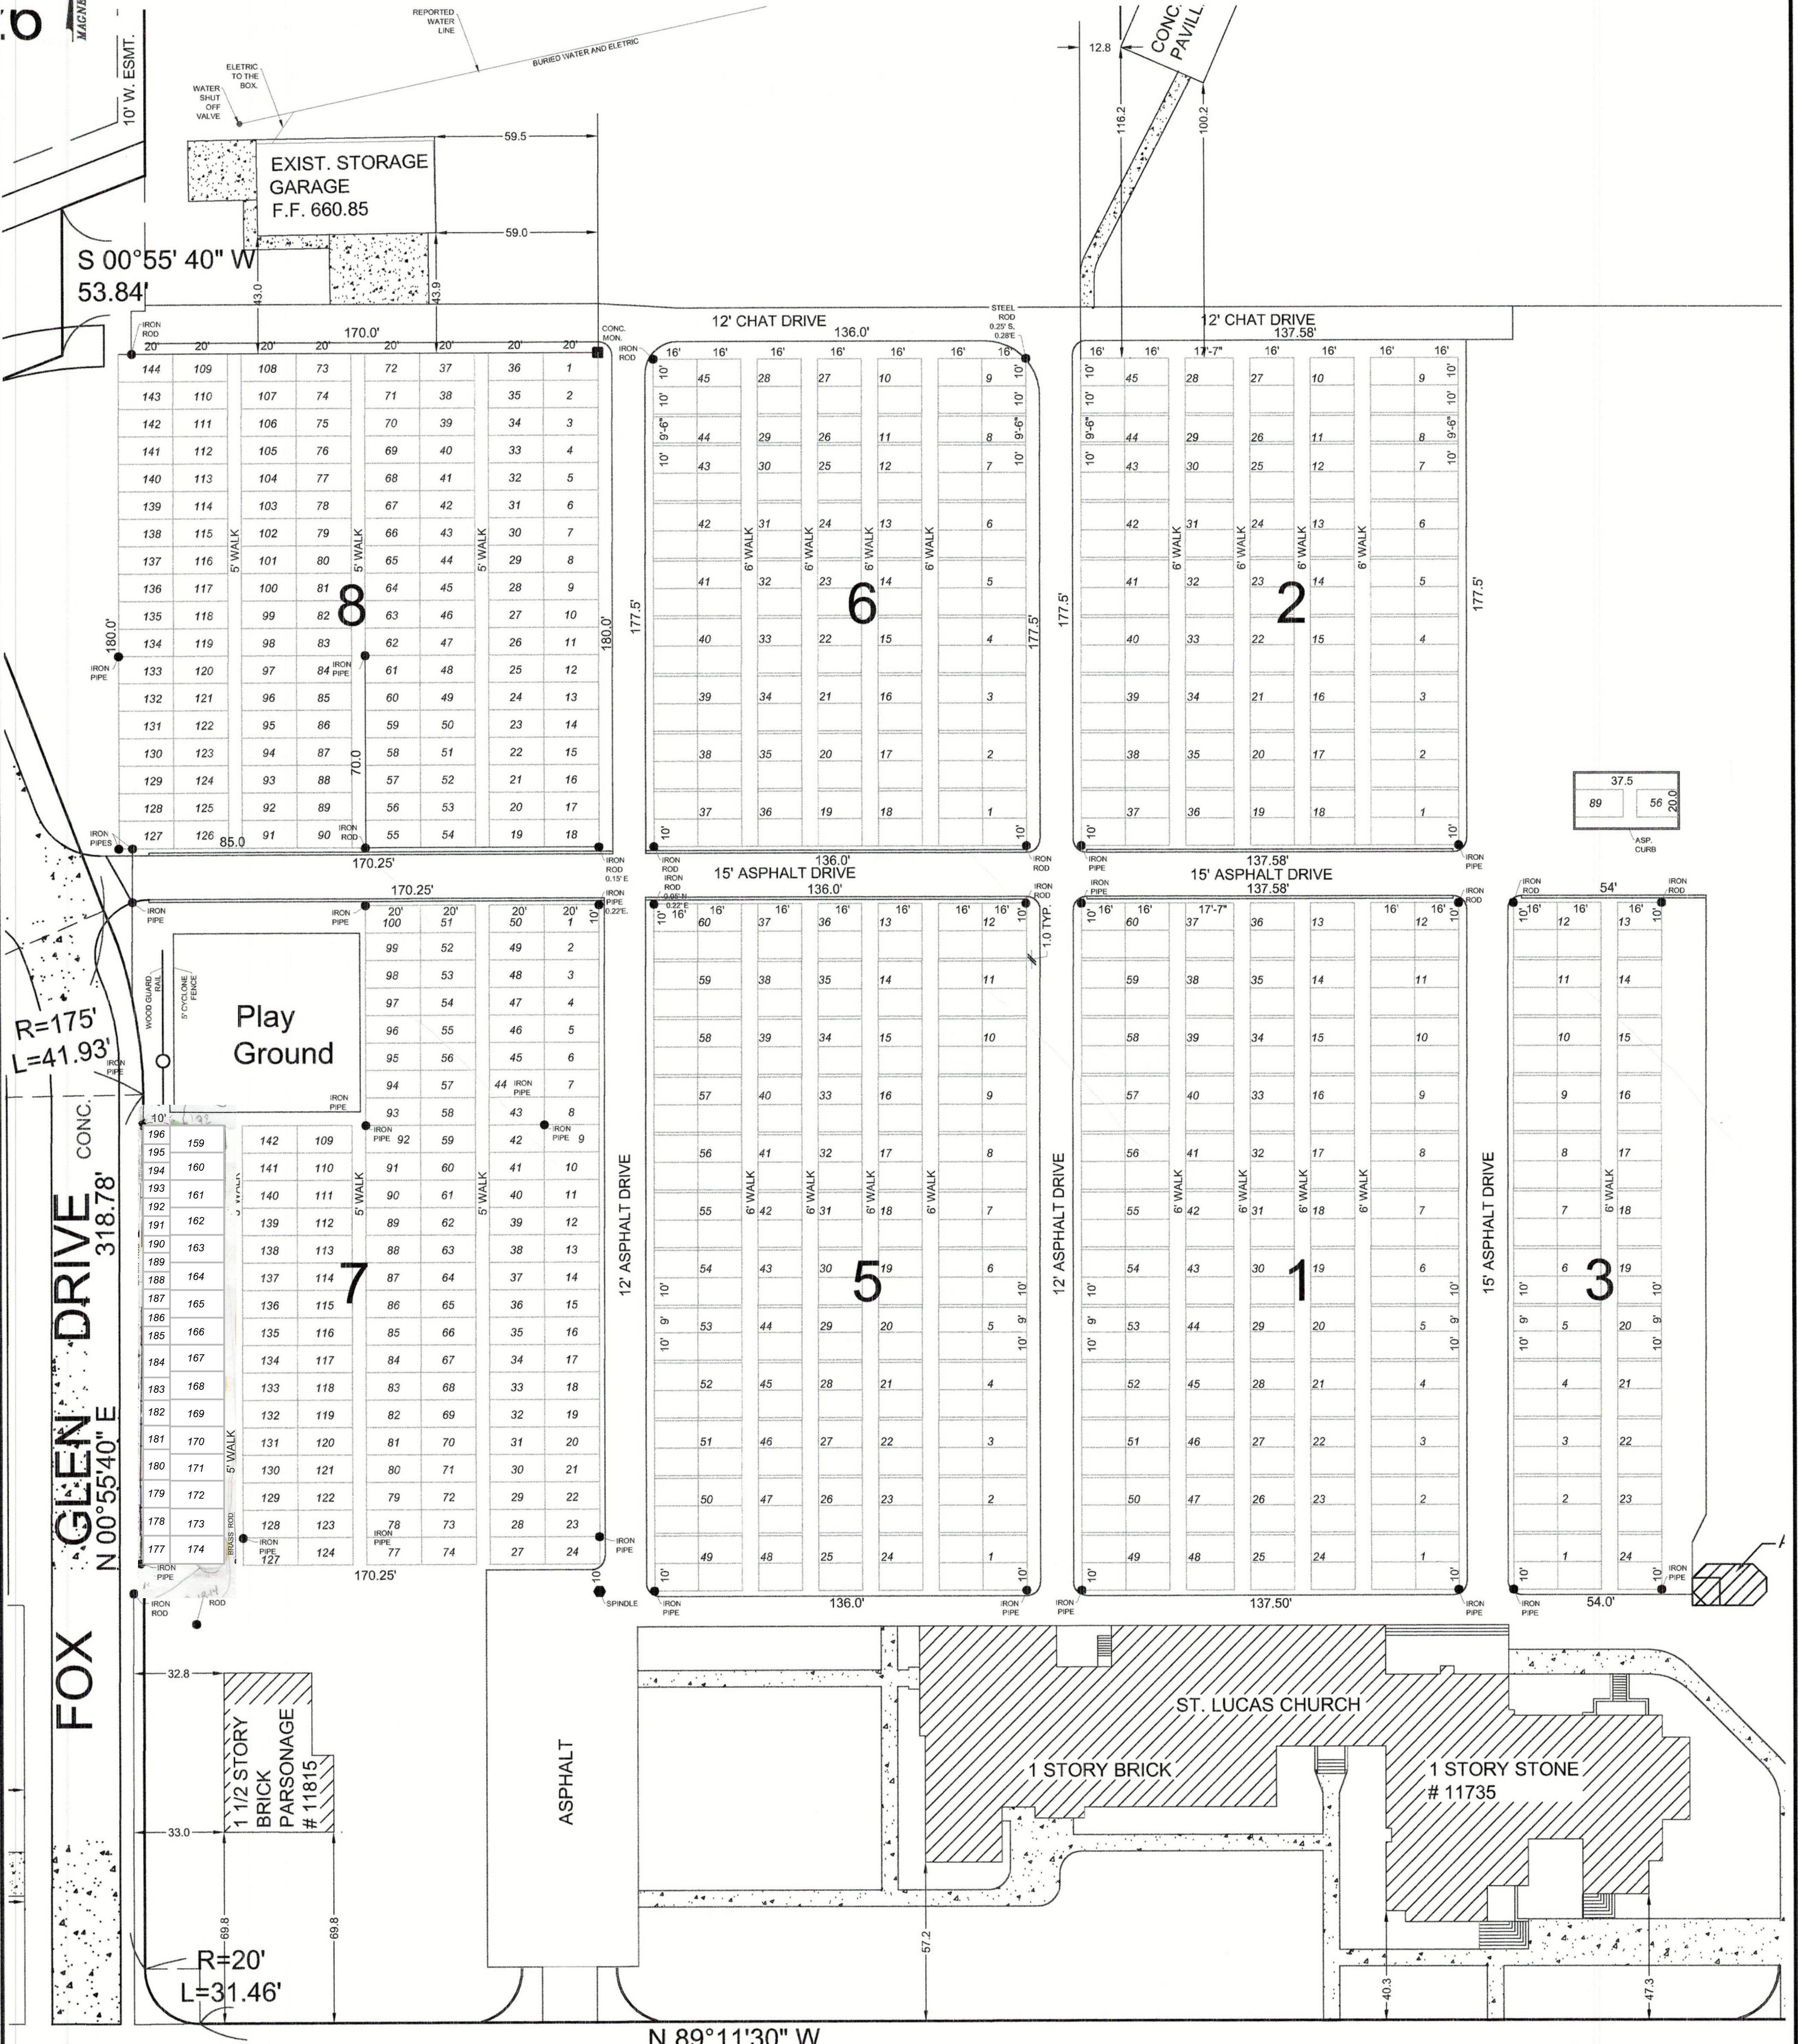


# ST. LUCAS CHURCH

## CITY OF SUNSET HILLS, ST. LOUIS COUNTY, MISSOURI

### SITE PLAN

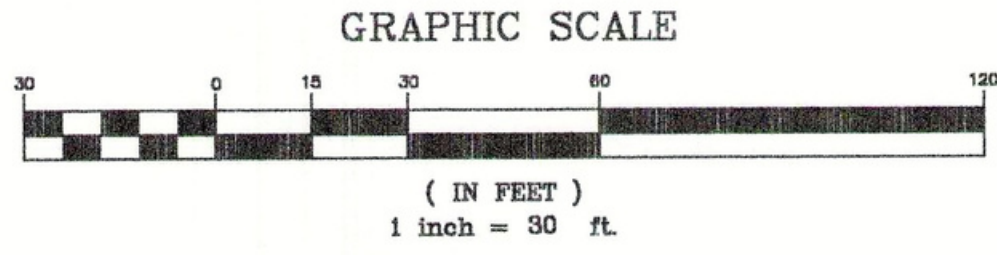

**FOX DRIVE**  
 N 00°55'40" E  
 318.78'  
 R=175'  
 L=41.93'  
 R=20'  
 L=31.46'

**(60' w.) ROAD**

LAND PROJECTS 23ST. LUCAS CEMETERY 03/20/2015 SHEET 1B 4-14-09.DWG

PREPARED FOR:  <b>ST. LUCAS UNITED CHURCH OF CHRIST</b> 11735 Denny Road St. Louis, Missouri 63128	SCALE: 1"=30'  CHECKED BY:  G.P.  DRAWN BY:  CADD
<b>ST. LOUIS COUNTY SURVEYING &amp; ENGINEERING, INC.</b> LAND SURVEYING - CIVIL ENGINEERING	
12015 Manchester Rd. - Suite 140 St. Louis, Missouri, 63131 Phone: 314 965 6732 Fax: 314 965 6734 e-mail: STLCS@AOL.COM	

3  
3